


LOCALE	SUPERFICIE [m²]
1	25,49
2	36,18
3	3,34
4	26,99
5	18,81
6	18,81
7	23,89
8	14,18
9	6,47
10	3,14
11	14,32
12	3,14
13	6,55
14	17,55
15	20,24
16	20
17	25,22
18	25,81
19	82,8
20	53,33
21	45,67
22	15,35
23	6,76
24	7,18
25	17,71
26	11,83
27	95,62
28	77,37
29	54,12
30	7,14
31	10,86
32	11,75
33	22,3
34	10,6
35	12,27
36	10,6
37	6,7
38	36,1
39	6,05
40	20,55
41	19,94
42	26,55
43	12,22
44	76
45	14,18
46	11,8
TOTALE	1093,48

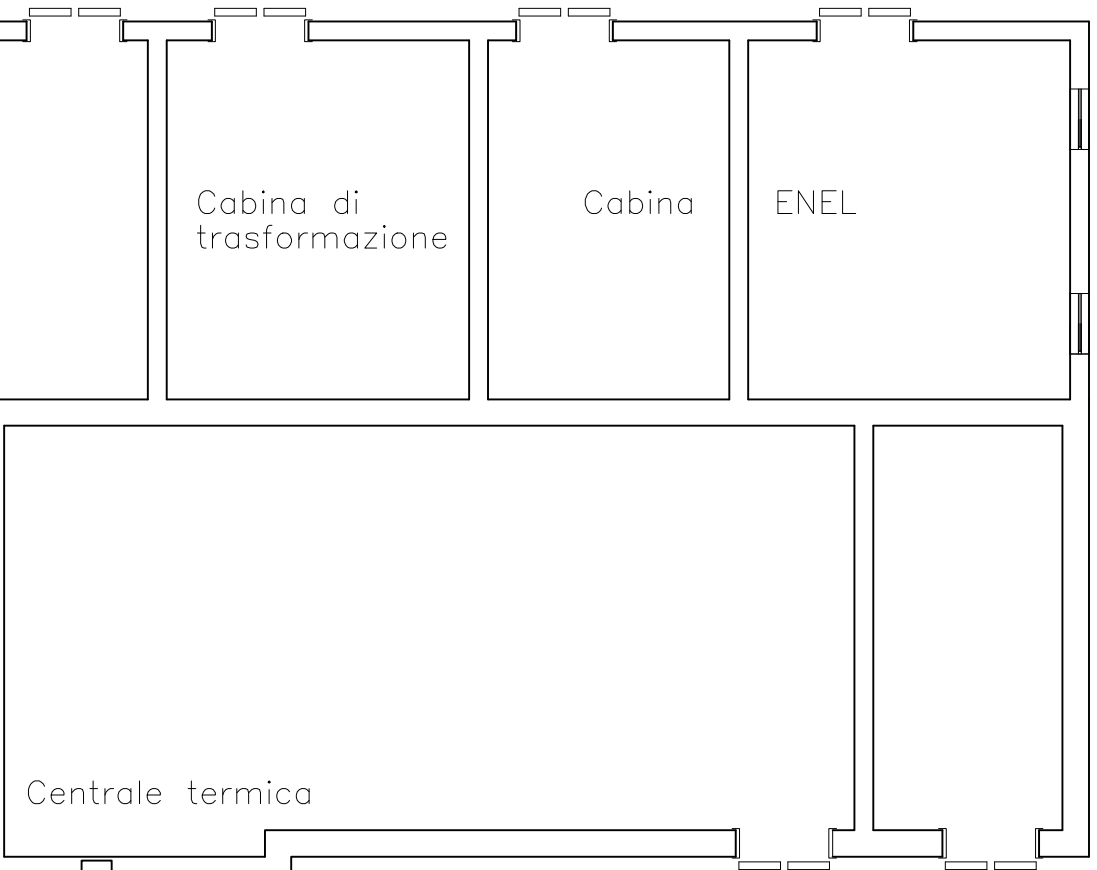

SERVIZIO SANITARIO NAZIONALE
REGIONE PIEMONTE
A.S.L. TO4

COMUNE DI FOGLIZZO
RESIDENZA SANITARIA ASSISTENZIALE (R.S.A.) E
CENTRO RESIDENZIALE DI CURE PALLIATIVE (HOSPICE)

PIANTA PIANO TERRENO

VIA OLIVERO 19

Data: Maggio 2009	Aggiornamenti:	Tavola: 1
Scala: 1/100		
File:		